
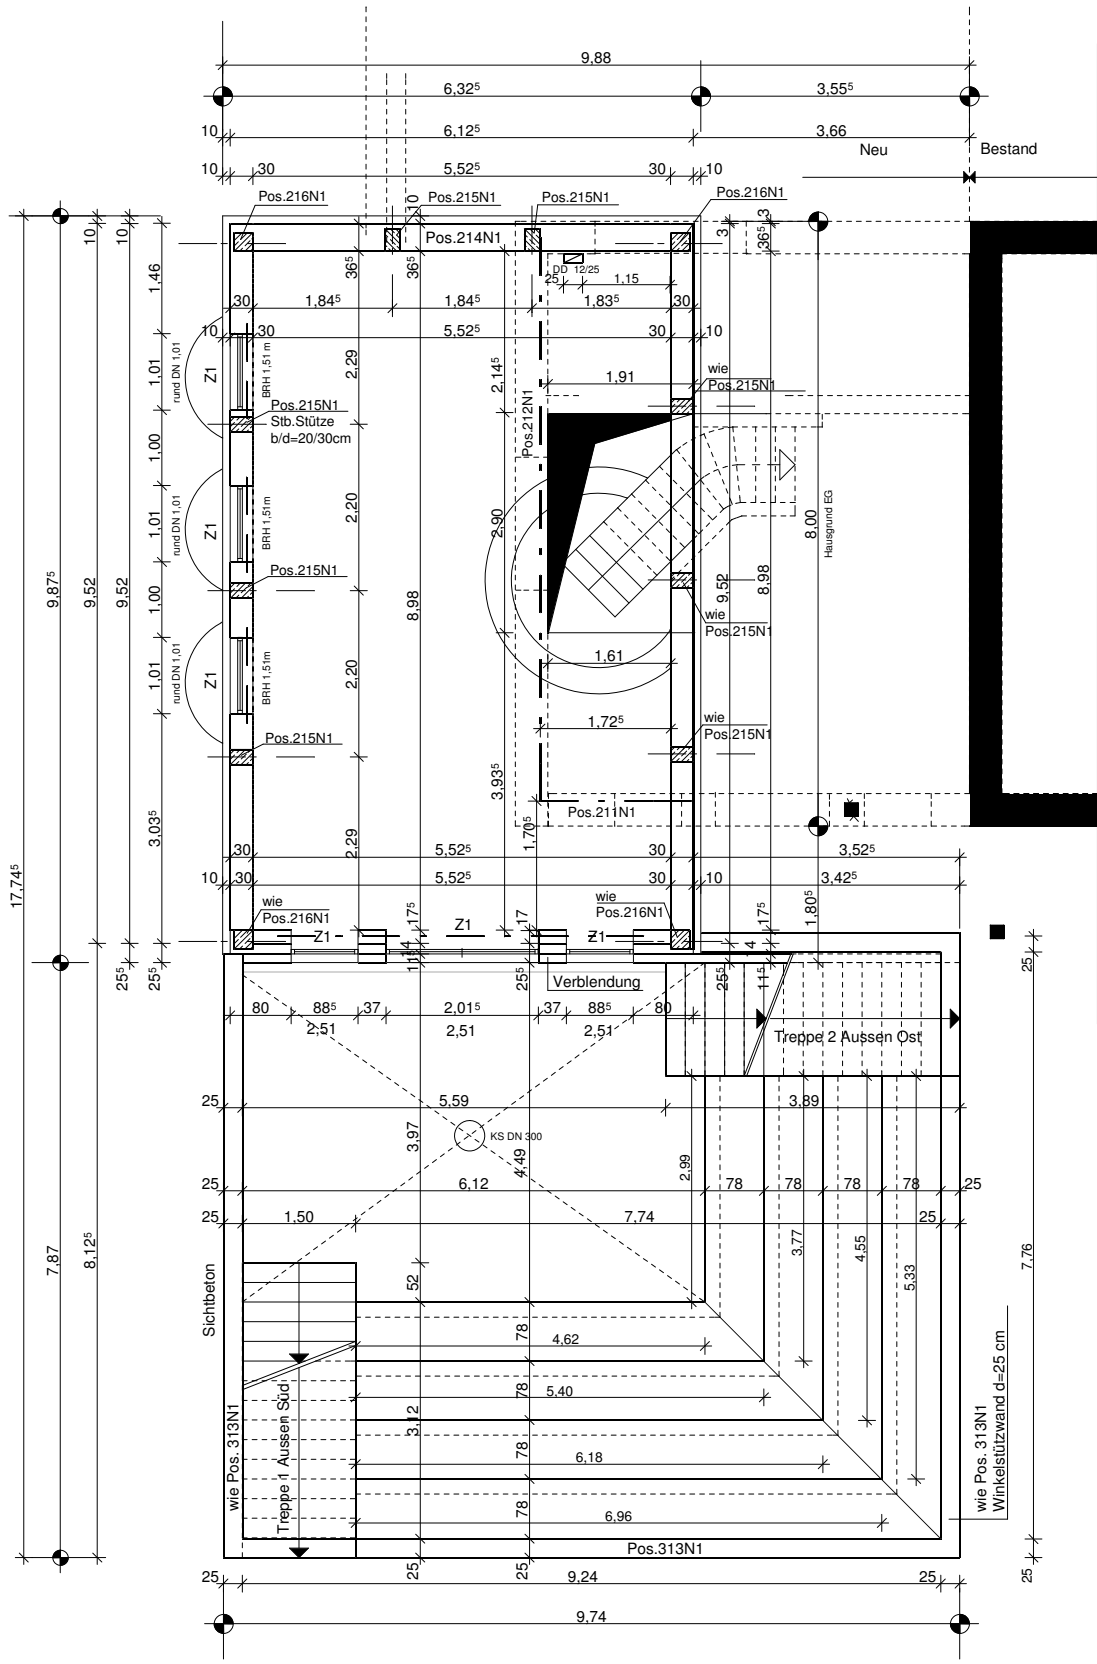



N

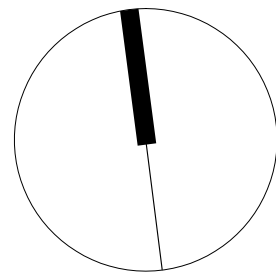


- Bestand
- Neu
- Abbruch

VORABZUG!  
8.4.2011

Winkler  
KG 1 : 50

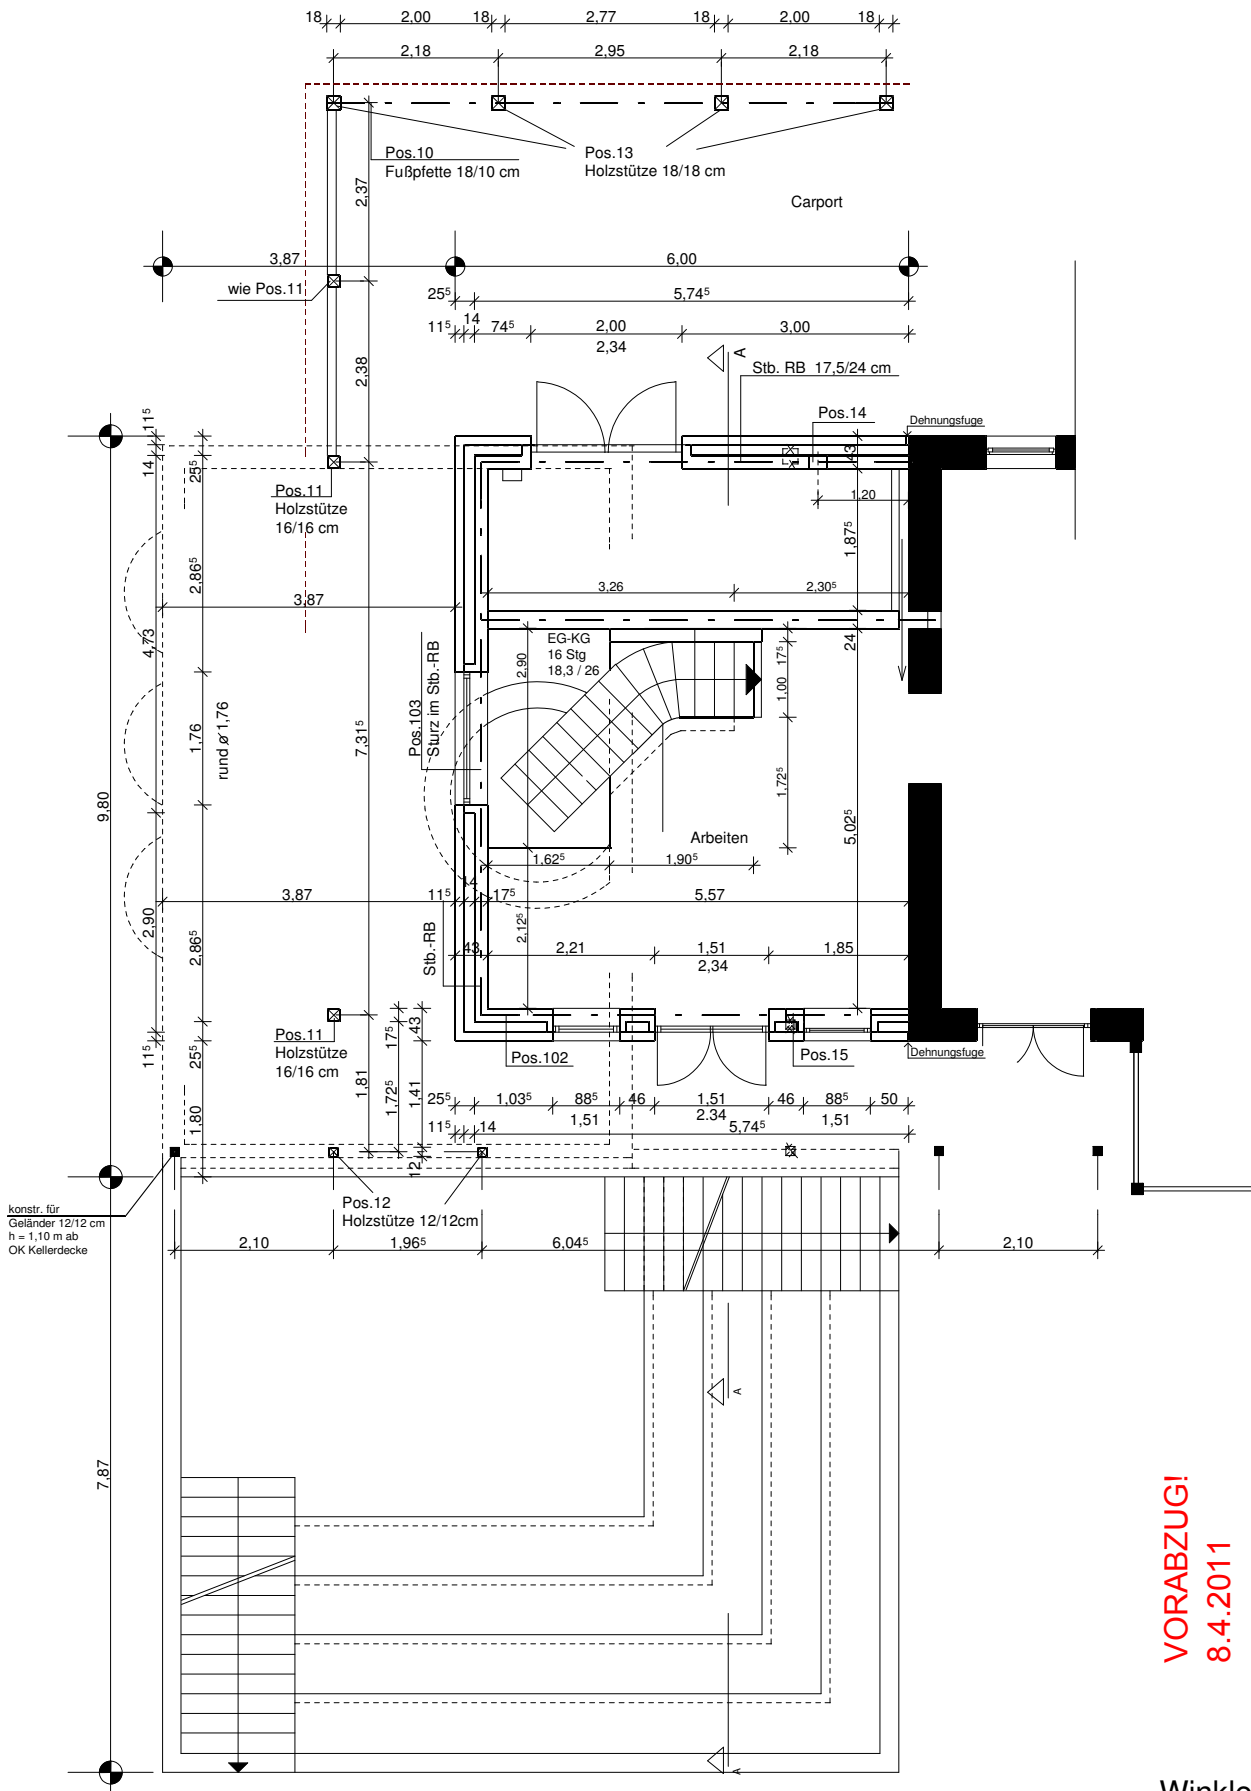

VORABZUG!  
8.4.2011

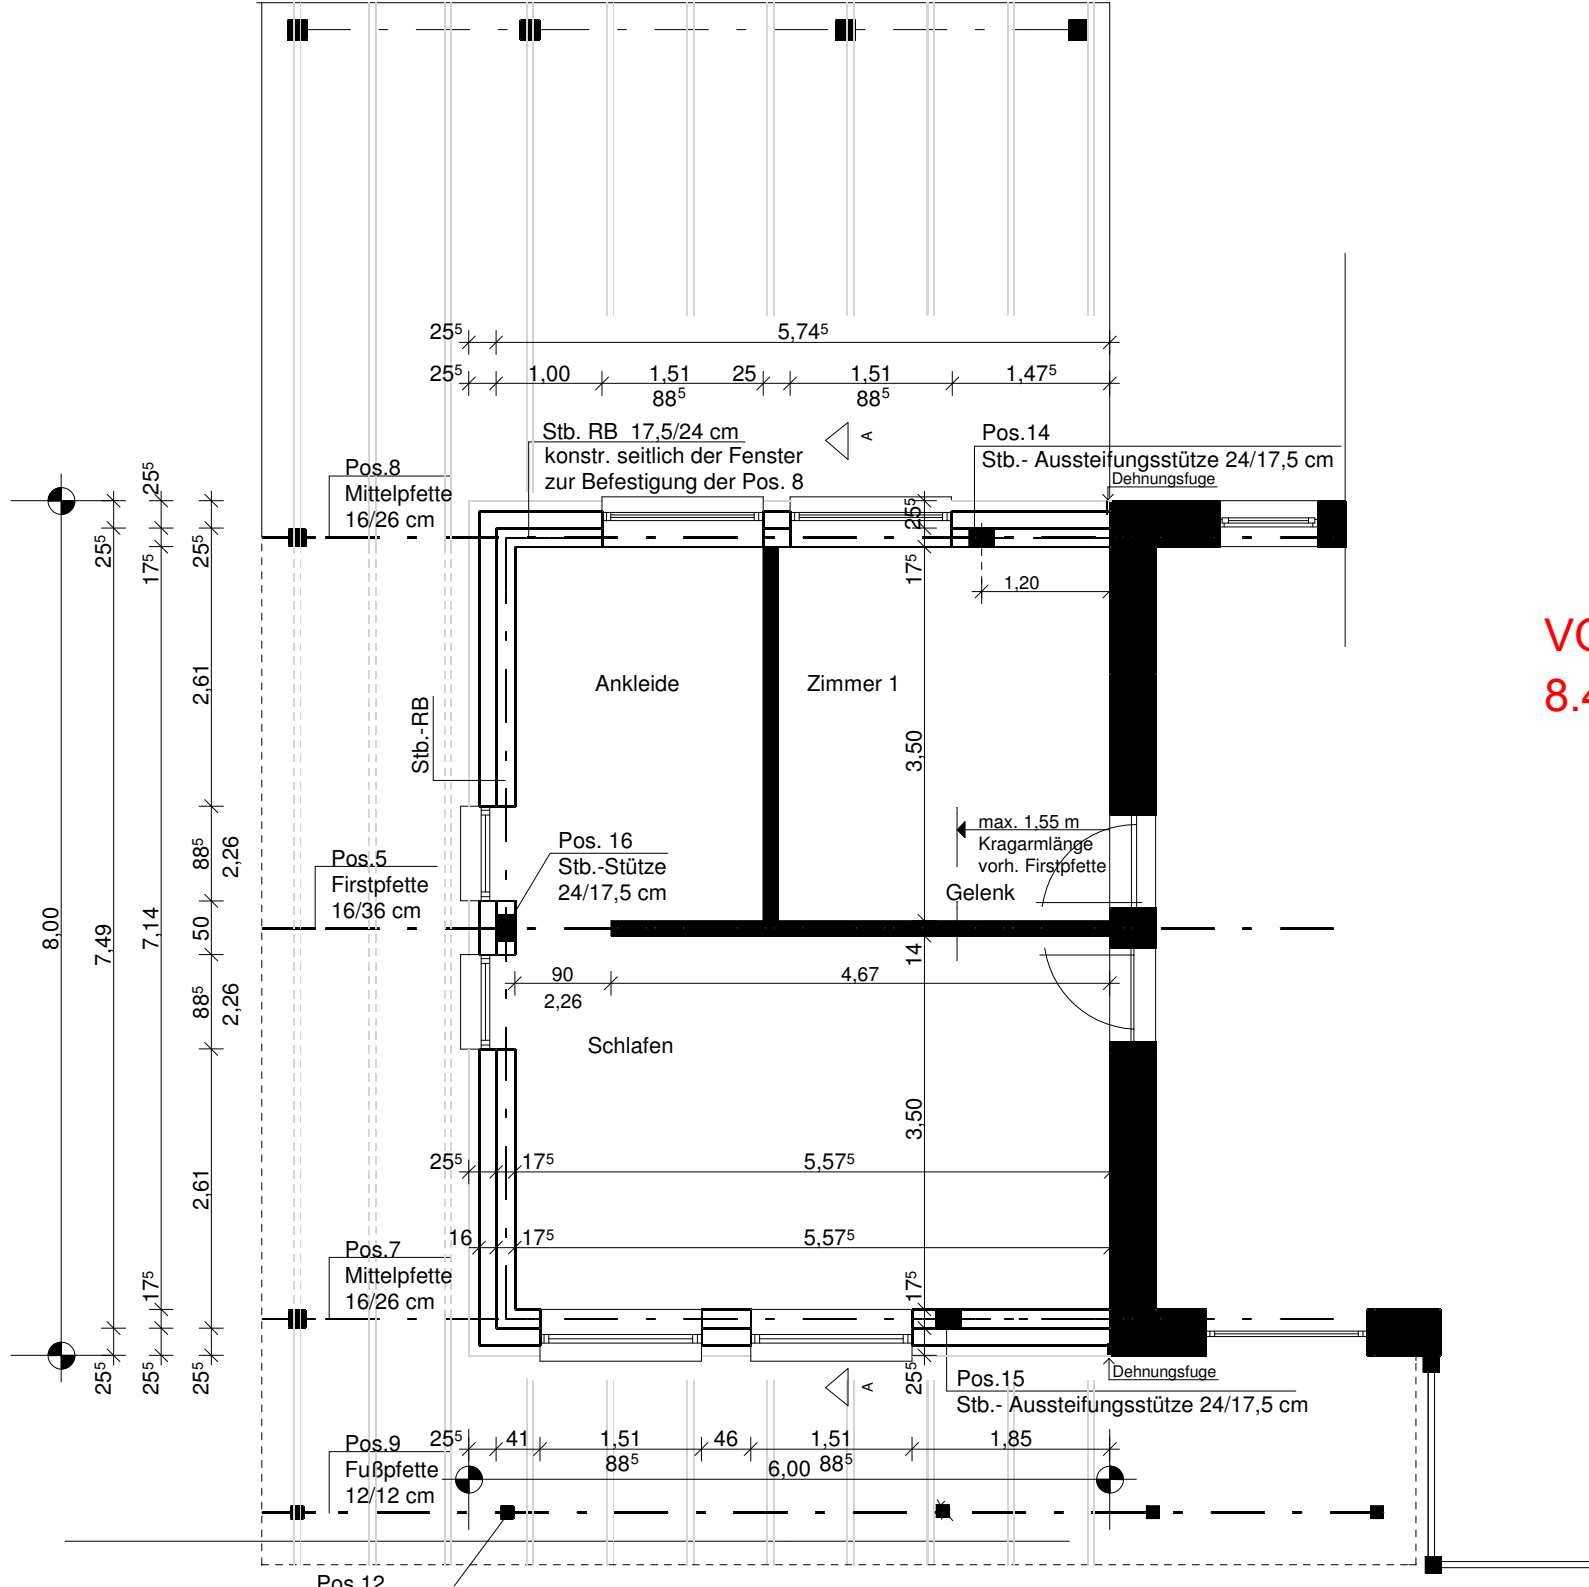

VORABZUG!  
8.4.2011

Winkler  
DG 1 : 50